

TREE INVENTORY - EC 20 - 23 EAST - NORTH OF SR 900

1-11-2022

NOTES:

SEE INVENTORY LIST FOR MORE INFORMATION.
TREE LOCATIONS ARE APPROXIMATE ONLY.
TREES INVENTORIED INCLUDE THE FOLLOWING
TAG RANGE: 6796-6802, 6804-6849
~57,100 SF TOTAL FOR EC 20 - 23 EAST.
NO TREES 30" DBH OR GREATER ON THIS SHEET.

UNDERSTORY

APPROX. 55% COVERAGE TREES AND SHRUBS <4" DBH
PRIMARILY H. BLACKBERRY WITH BLACK LOCUST,
COTTONWOOD, PAPERBARK BIRCH, OREGON GRAPE,
MALUS SPECIES (MUCH OF THIS SEGMENT IS COVERED
WITH GRASSES).

SB I-405 OFF RAMP

INVENTORY SPREADSHEET STARTING POINT

IMPACT AREA LINE
(RED DASHED)

WSDOT ROW

3-11-21

0 50 100
SCALE IN FEET

[illegible]

TREE INVENTORY - EC 20 - 23 EAST - NORTH OF SR 900


1-11-2022

NOTES:

SEE INVENTORY LIST FOR MORE INFORMATION.
TREE LOCATIONS ARE APPROXIMATE ONLY.
TREES INVENTORIED INCLUDE THE FOLLOWING
TAG RANGE: 6796-6802, 6804-6849
~57,100 SF TOTAL FOR EC 20 - 23 EAST.
NO TREES 30" DBH OR GREATER ON THIS SHEET.

UNDERSTORY

APPROX. 55% COVERAGE TREES AND SHRUBS <4" DBH
PRIMARILY H. BLACKBERRY WITH BLACK LOCUST,
COTTONWOOD, PAPERBARK BIRCH, OREGON GRAPE,
MALUS SPECIES (MUCH OF THIS SEGMENT IS COVERED
WITH GRASSES).

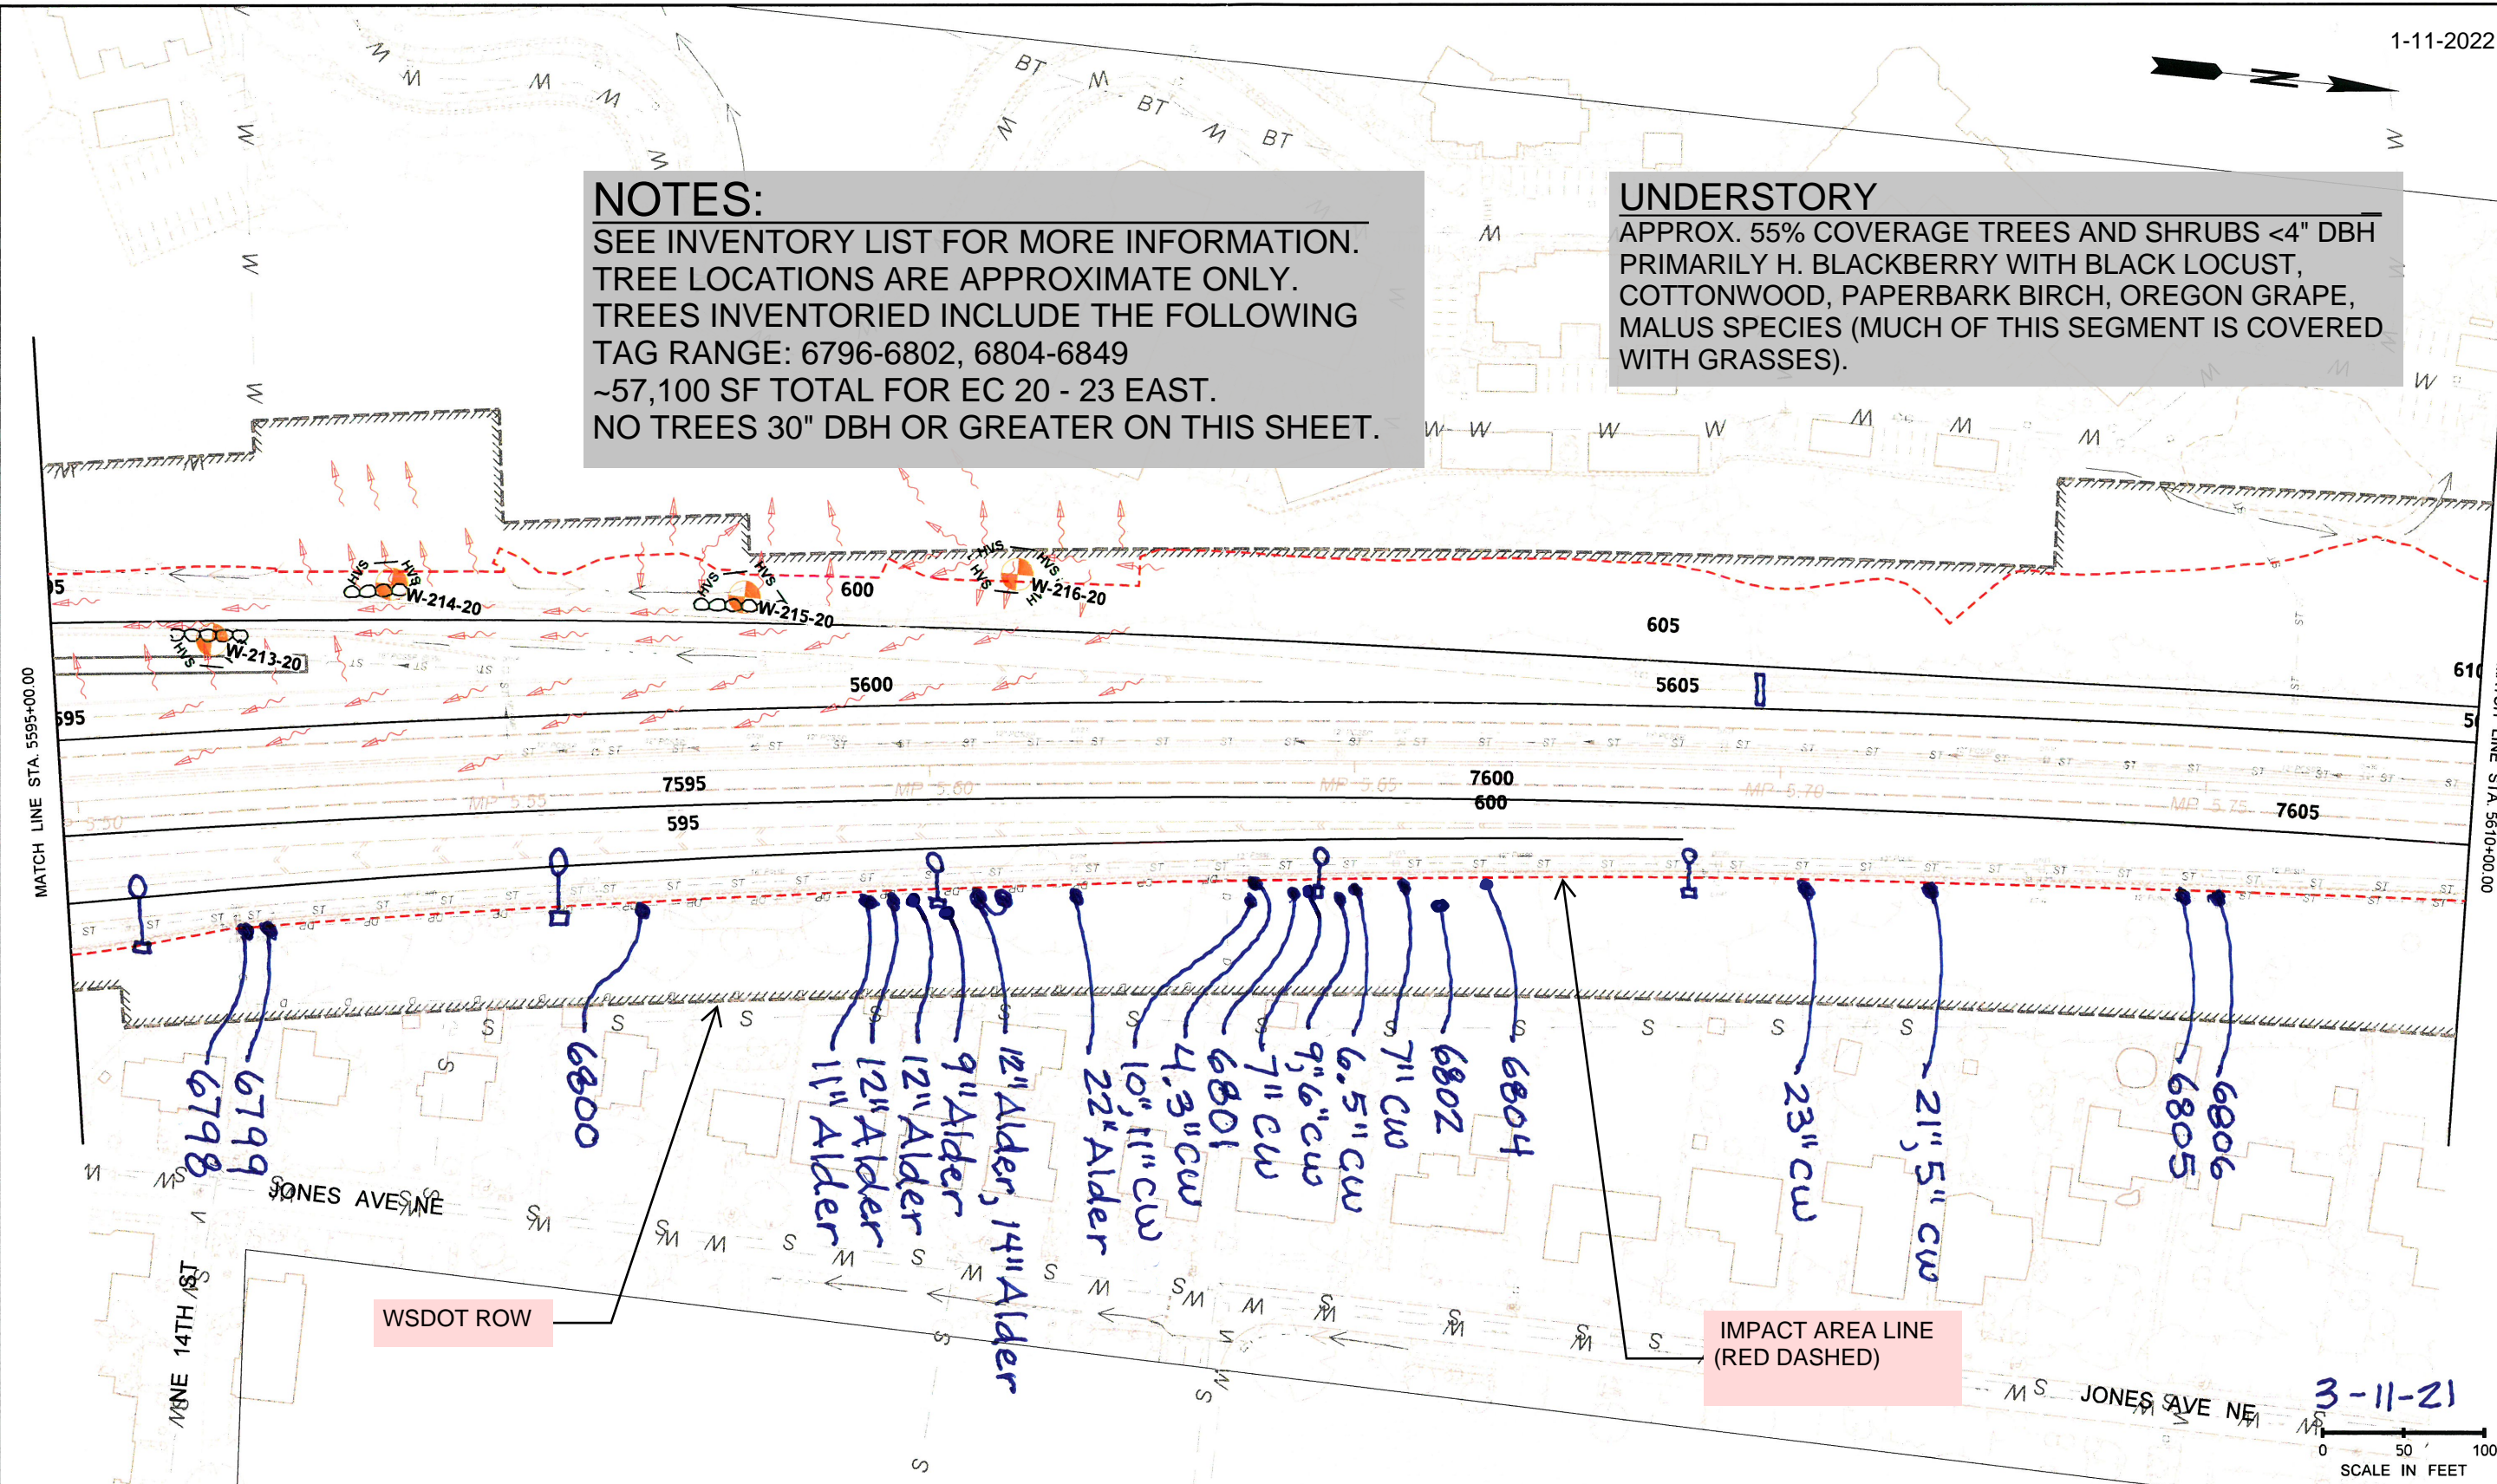


FILE NAME				c:\users\djbe\documents\project\working\dir\wdsot\dms07501141_XL5467_PS_TESC_21.dgn										REGION NO.		STATE		FED.AID PROJ.NO.	</	
-----------	--	--	--	---	--	--	--	--	--	--	--	--	--	------------	--	-------	--	------------------	--	--	----	--

TREE INVENTORY - EC 20 - 23 EAST - NORTH OF SR 900


SEGMENT 1-11-2022


NOTES:

SEE INVENTORY LIST FOR MORE INFORMATION.
TREE LOCATIONS ARE APPROXIMATE ONLY.
TREES INVENTORIED INCLUDE THE FOLLOWING
TAG RANGE: 6796-6802, 6804-6849
~57,100 SF TOTAL FOR EC 20 - 23 EAST.
XXXX  INDICATES TREE 30" DBH OR GREATER.

UNDERSTORY

APPROX. 55% COVERAGE TREES AND SHRUBS <4" DBH
PRIMARILY H. BLACKBERRY WITH BLACK LOCUST,
COTTONWOOD, PAPERBARK BIRCH, OREGON GRAPE,
MALUS SPECIES (MUCH OF THIS SEGMENT IS COVERED
WITH GRASSES).

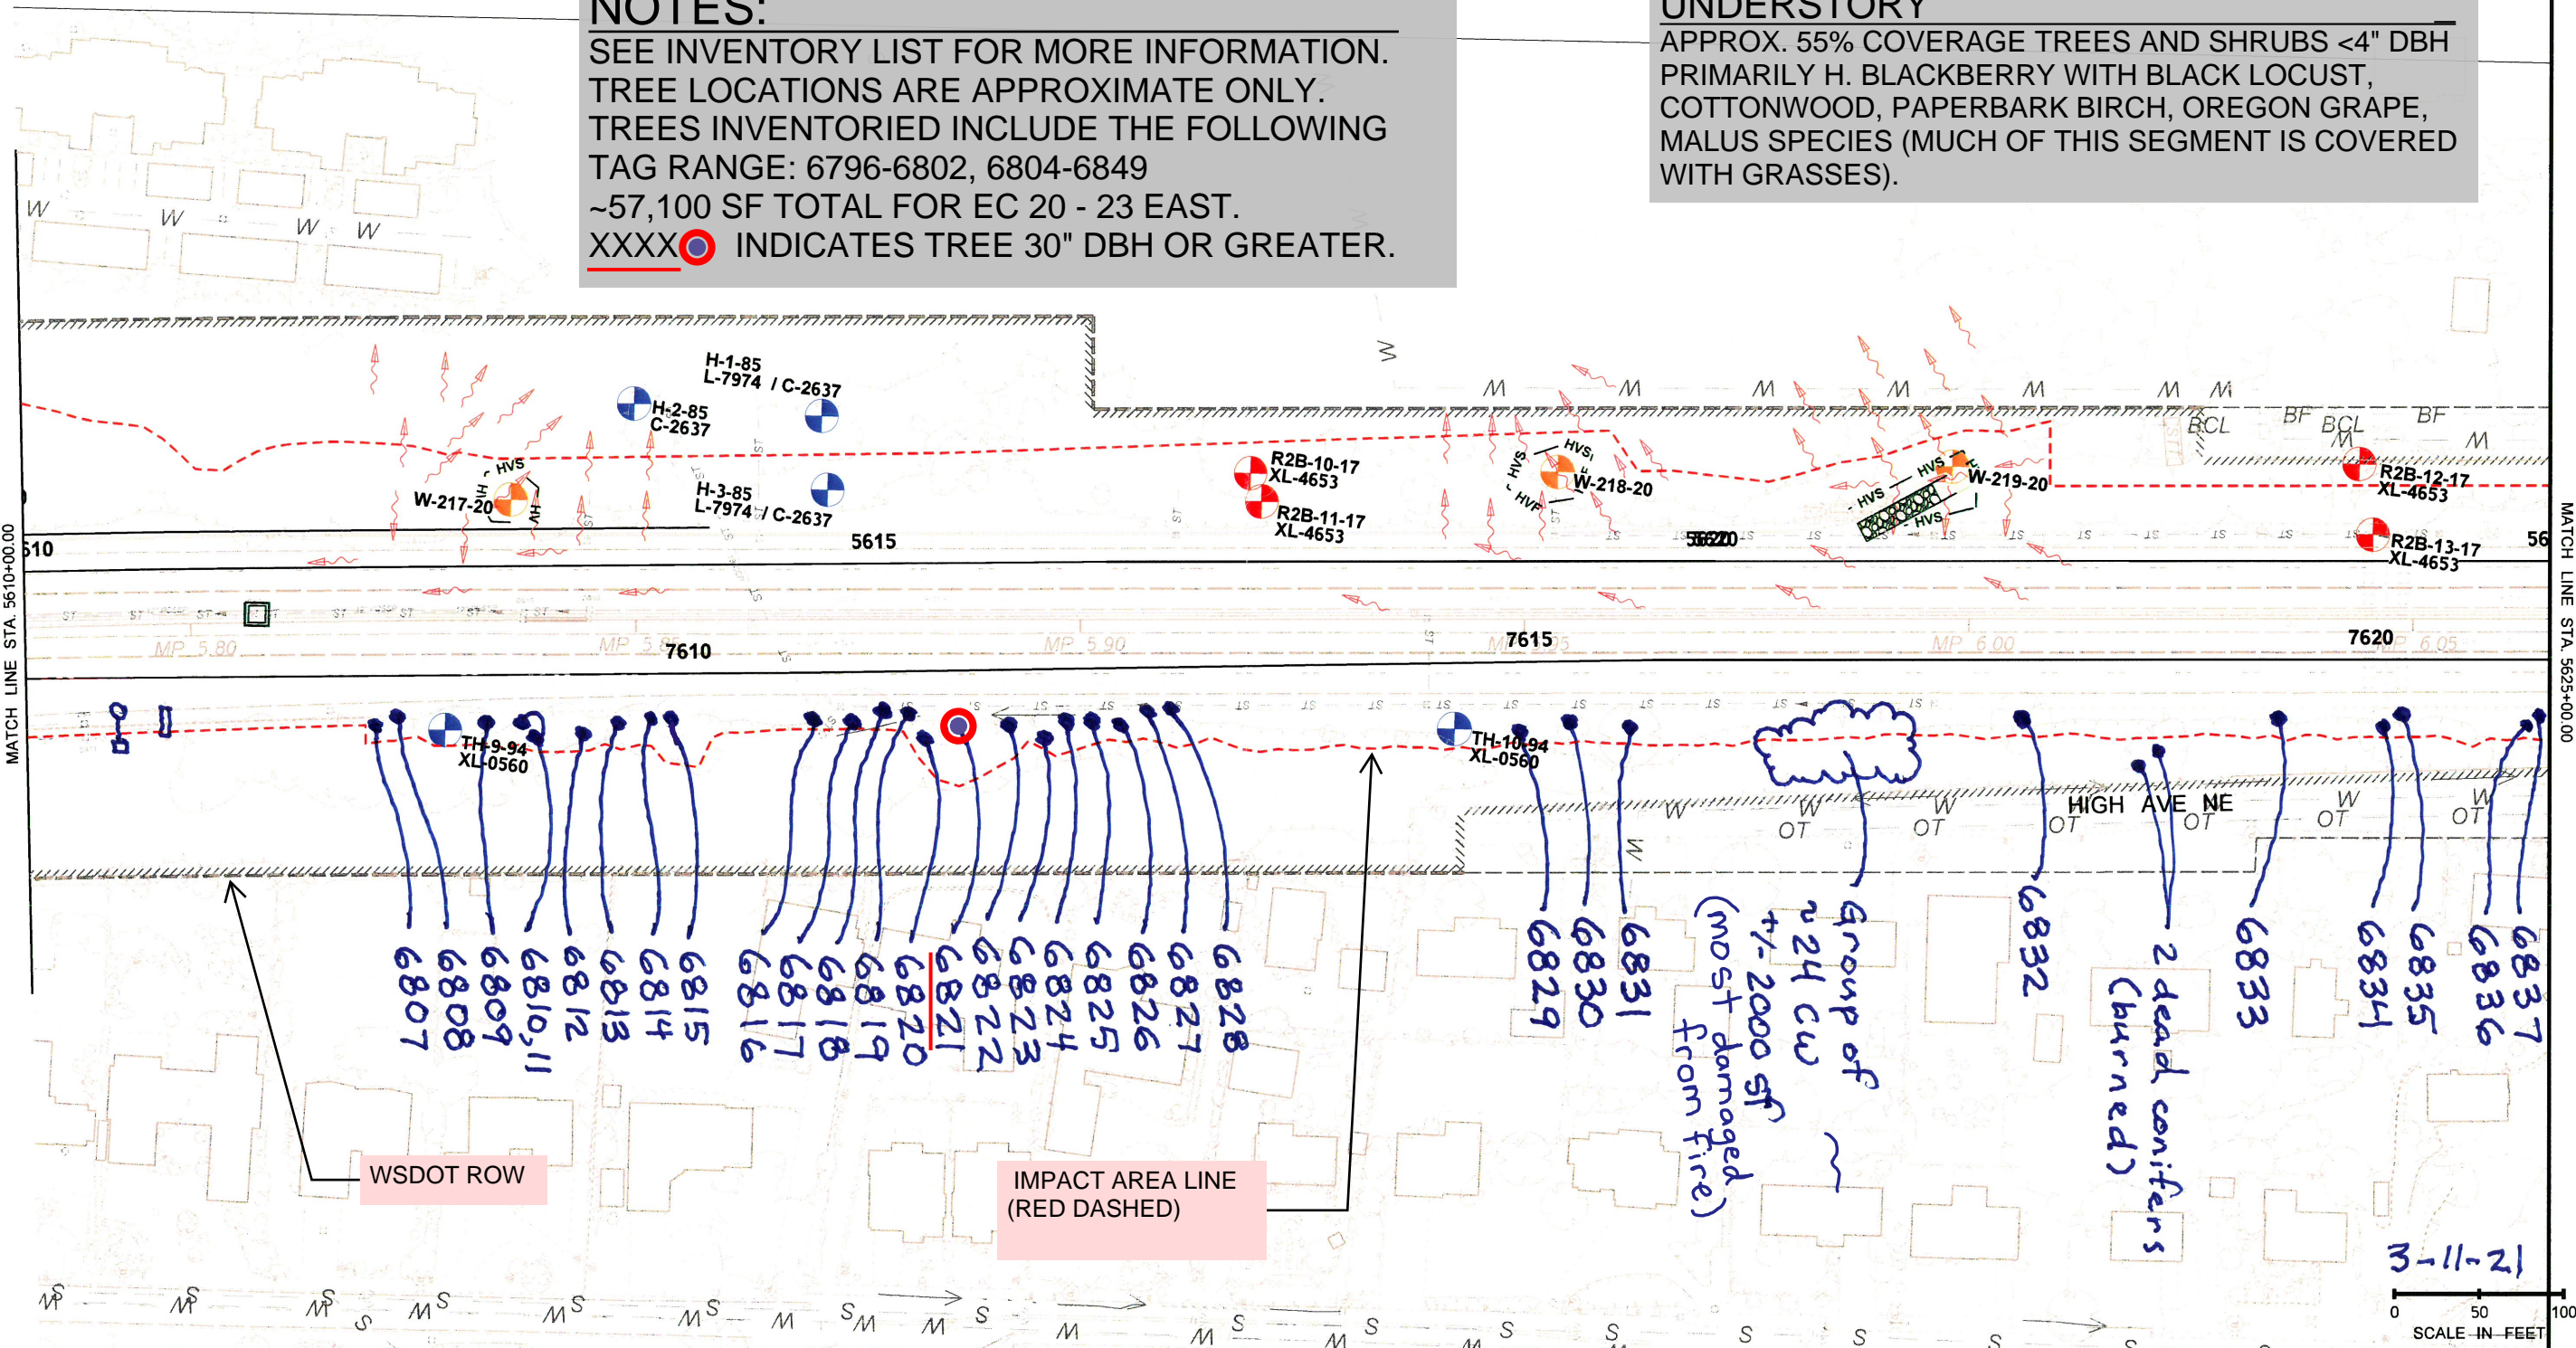

FILE NAME c:\users\djbe\documents\projectwise\workingdir\wsdot\dms0750141_XL5467_PS_TESC_22.dgn										REGION NO. STATE 10 WASH		FED.AID PROJ.NO.		 Washington State Department of Transportation		I-405; RENTON TO BELLEVUE WIDENING AND EXPRESS TOLL LANES PROJECT GEOTECHNICAL AND SUBSURFACE INVESTIGATION PLAN				PLAN REF NO EC-22	
TIME 12:37:22 PM	

TREE INVENTORY - EC 20 - 23 EAST - NORTH OF SR 900

SEGMENT 1B

1-11-2022

NOTES:

SEE INVENTORY LIST FOR MORE INFORMATION.
TREE LOCATIONS ARE APPROXIMATE ONLY.
TREES INVENTORIED INCLUDE THE FOLLOWING
TAG RANGE: 6796-6802, 6804-6849
~57,100 SF TOTAL FOR EC 20 - 23 EAST.
NO TREES 30" DBH OR GREATER ON THIS SHEET.

UNDERSTORY

APPROX. 55% COVERAGE TREES AND SHRUBS <4" DBH
PRIMARILY H. BLACKBERRY WITH BLACK LOCUST,
COTTONWOOD, PAPERBARK BIRCH, OREGON GRAPE,
MALUS SPECIES (MUCH OF THIS SEGMENT IS COVERED
WITH GRASSES).


SB I-405 ON RAMP

WSDOT ROW

IMPACT AREA LINE
(RED DASHED)

3-11-21

A horizontal number line is shown with the label "SCALE IN FEET" below it. There are two major tick marks labeled "50" and "100".

FILE NAME c:\users\jdb\documents\project\work\ngdir\wdsot\dms07501\41_XL5467_PS_TESC_23.dgn										<div><p>Washington State Department of Transportation</p></div>		<div>I-405; RENTON TO BELLEVUE WIDENING AND EXPRESS TOLL LANES PROJECT GEOTECHNICAL AND SUBSURFACE INVESTIGATION PLAN</div>		PLAN REF NO	
TIME 12:39:04 PM				REGION NO.		STATE		FED.AID PROJ.NO.						EC-23	
DATE 2/10/2020				10		WASH									
PLOTTED BY Djbe															
DESIGNED BY				JOB NUMBER		XL5467									
ENTERED BY								CONTRACT NO.						LOCATION NO.	
CHECKED BY															
PROJ. ENGR.															
REGIONAL ADM.															
		REVISION		DATE		BY						SIP-6 TESC SHEET STA 5625+00 TO STA 5640+00			